


APENa Date Comp. Description of Change
 12714 12-20-29 Inst. of Train Length Markers on V.S. 16.
 17714 1-23-33 Balance of Survey Markers 88+14
 55671 10-22-33 Const. of TRK. #93-93A-93B-93C

No.	Grantee	Grantee	Instrument	Date	Record	Cost No.	Remarks
1	Robt. Owens	L & N.R.R. Co.	Condemnation	May 5, 1915			
2	W.H. Gillespie	"	"	Dec. 7, 1911	Min. B. 1911 P. 64	Dec. 9, 1911	10051(1)
3	"	"	"	Oct. 28, 1911	D.B. 37 P. 557	Nov. 15, 1911	10051(2)
4	Leon Webb et al	"	Deed	Nov. 25, 1915	D.B. 37 P. 574	Nov. 11, 1915	10054
5	Mrs. A.C. Jermain et al	"	"	Dec. 17, 1915	D.B. 37 P. 577	Jul. 11, 1916	10055
6	Chas. R. Irwin	"	"	Aug. 23, 1911	D.B. 37 P. 499	Sep. 25, 1911	10056
7	Mrs. Susie Woodwine	"	"	Oct. 28, 1911	D.B. 37 P. 558	Oct. 21, 1911	10057(1)
8	W.S. McDaniel	"	"	Nov. 5, 1911	D.B. 37 P. 552	Nov. 25, 1911	10058
9	W.L. Carpenter	"	Condemnation	Jun. 24, 1912	Min. B. 1912 P. 100		10059(1)
10	"	"	Deed	Jul. 2, 1912	D.B. 37 P. 537	Nov. 16, 1914	10059(2)
11	Conveyed by Deed No. 10059(2) with Parcel No. 10	"	"	"	"	"	"
12	"	"	"	"	"	"	"
13	Harpoth Turpike Co.	L & N.R.R. Co.	"	June 27, 1918	D.B. 513 P. 572	Oct. 23, 1918	10343 (4)

Notes:
 #1 - R.R. Co. agrees to construct fence and water house 100 yards. Custodian's No. 14622
 #2 - See Deed No. 10057(2) from W.H. May, Apr. 23, 1912, conveying all interest he may have in Parcel No. 7 as tenant R.R. Co. to const. overhead bldg.
 #3 - R.R. Co. agrees to construct grade crossing - Cust. No. 18625
 #4 - " " " " 18626
 #5 - Portion of parcel #7 given in for parcel #13, Deed 10343 (4).

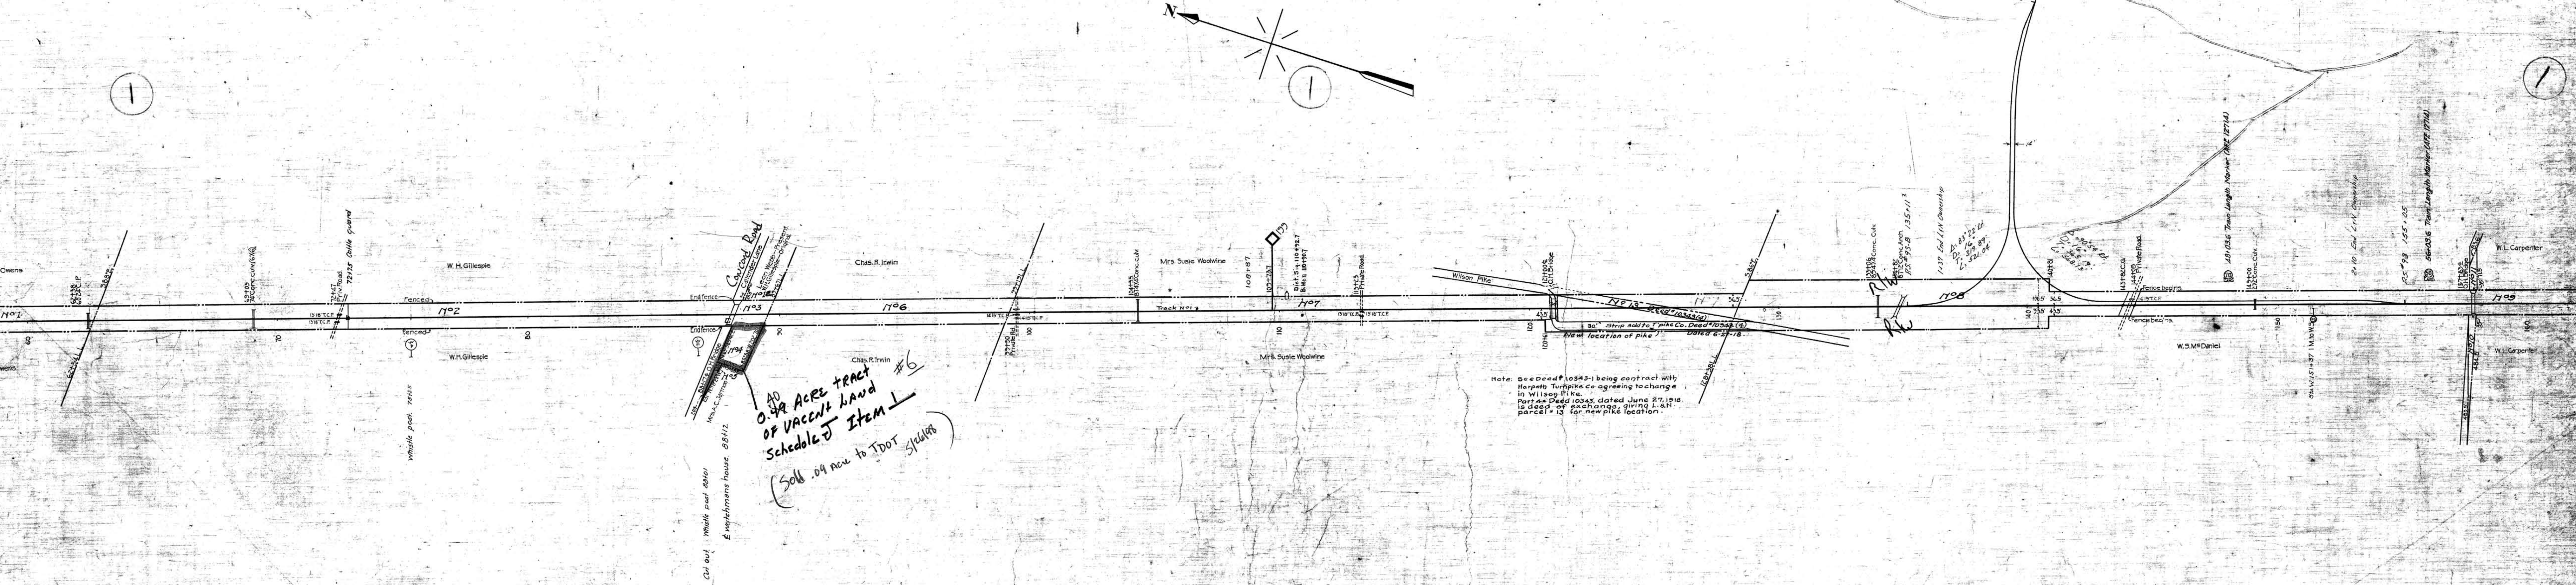

Cont. 25169 2-20-32 Tenn. Elec. Power Co. Wire King Sta 281
 25701 3-12-32 Vernon S. Gray Jr. Telephone wires on L & N Pole in Orchard Jct. to Casey creek - 5,271 ft.
 32958 5-25-32 Middle Tenn. Elec. Memb. Corp. Power line over of abt. 58+35, 615+71/3, 618+06, 614+74B.
 32925 6-23-32 Masonry Work on Bridge on L & N Pole between Casey Creek and T.D. Spurr. Cont. 1-23-33
 32901 7-23-32 Vernon S. Gray Jr. Agent - Wires on L & N Pole from Orchard Jct. to Casey Creek, Cont. 5-23-33
 29202 8-14-32 Monsanto Chem. Co. - Const. of TRK. #93-93A-93B-93C, 6,741' in length

Note: See Deed # 10343-1 being contract with Harpoth Turpike Co. agreeing to change in Wilson Pike. Part of Deed 10343 dated June 27, 1918. is deed of exchange giving L & N parcel # 13 for new pike location.

RIGHT OF WAY AND TRACK MAP
LOUISVILLE AND NASHVILLE R. R. CO.
LEWISBURG DIVISION

STATION 56+93.7 TO STATION 162+53.7
 SCALE: 1"=100 FT. JUNE 30 1917

094-014